

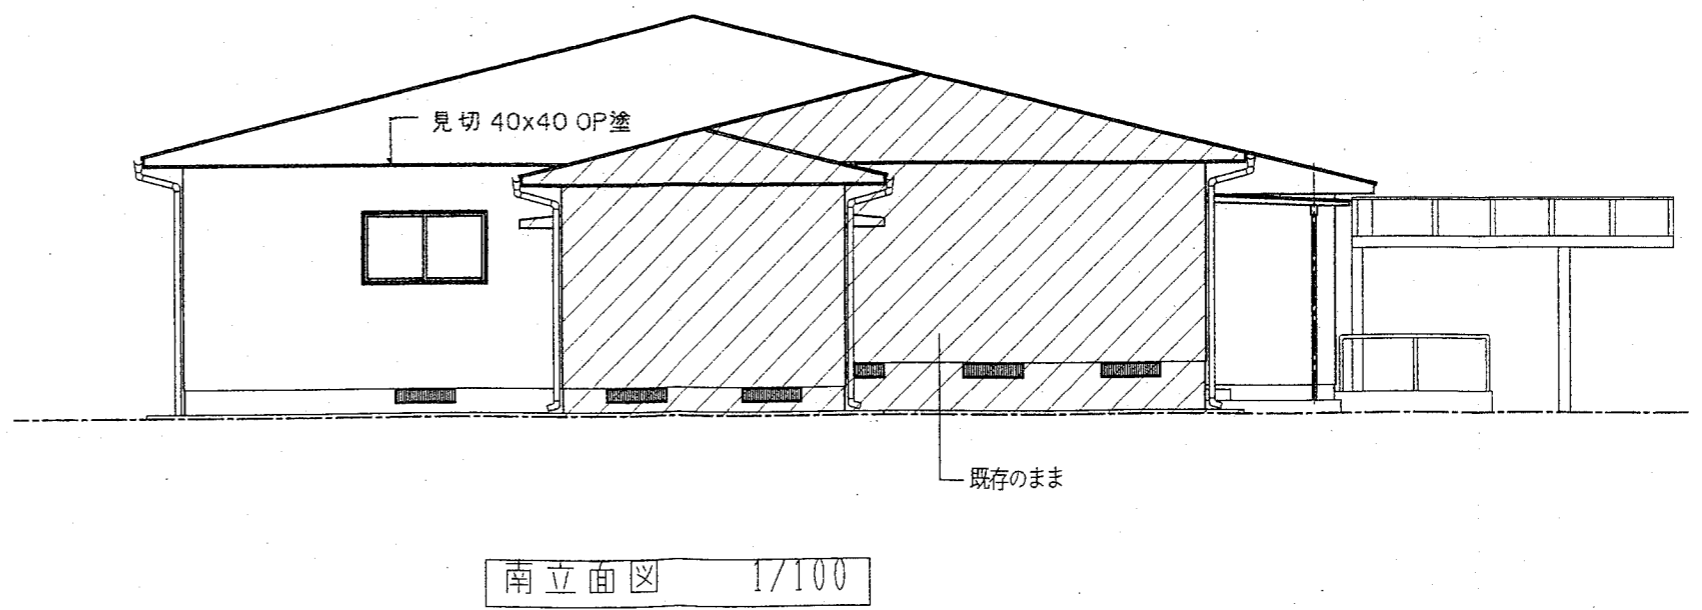



増築後平面図

窓枠 (アクリル板200×63 窓枠) を示す

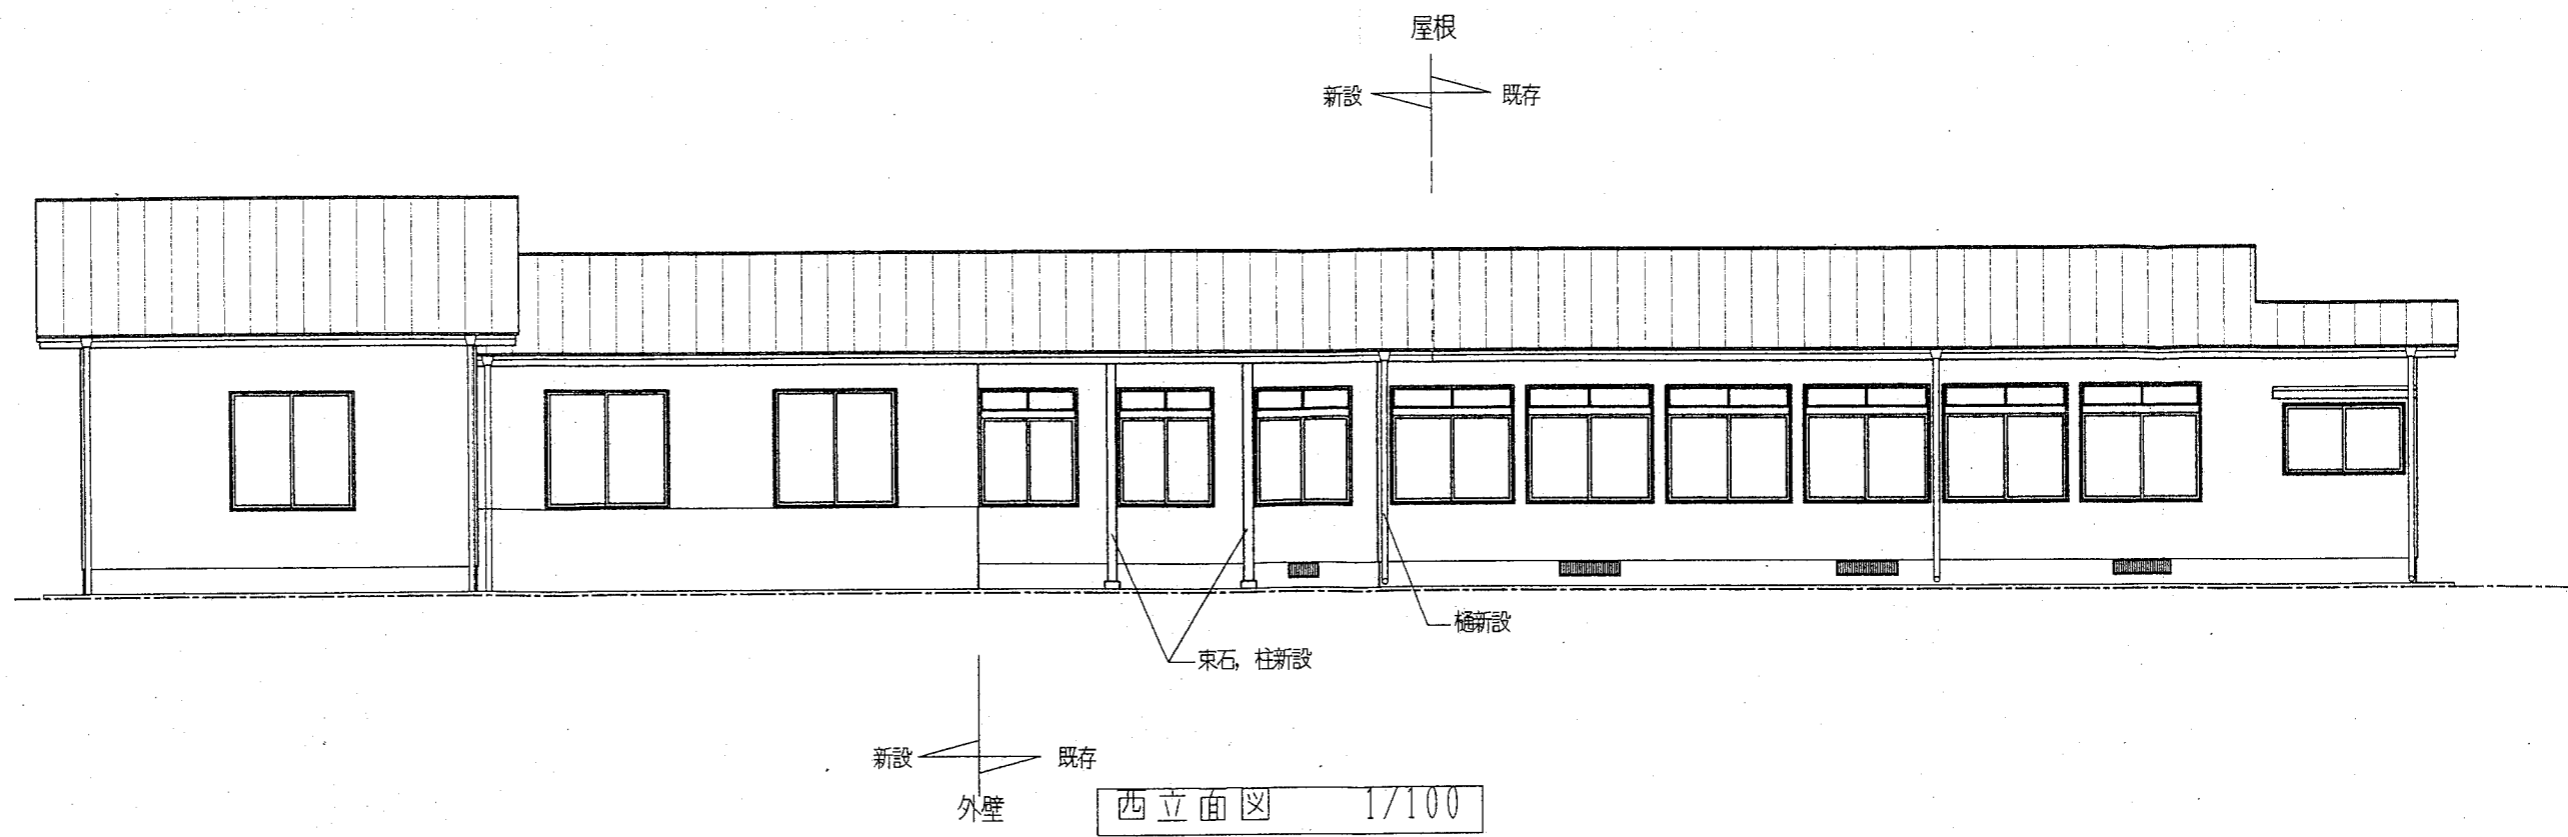

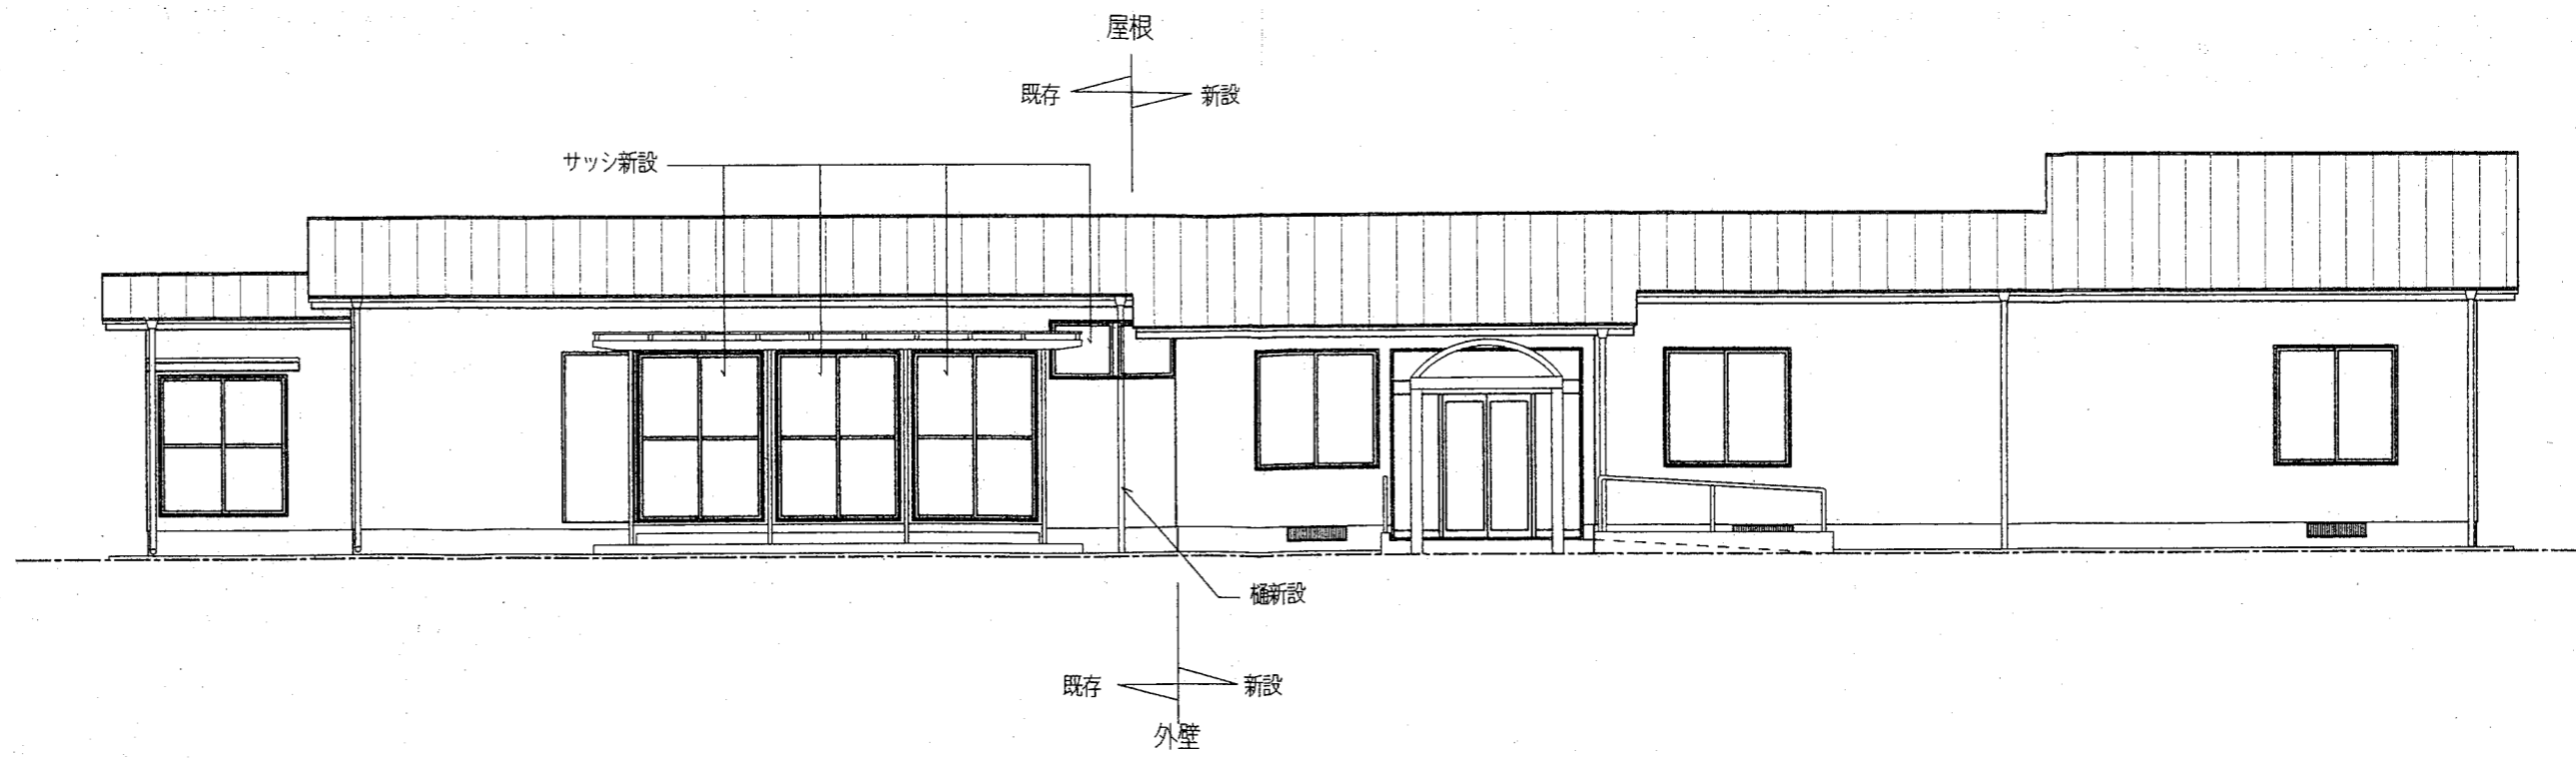

東立面図 1/100

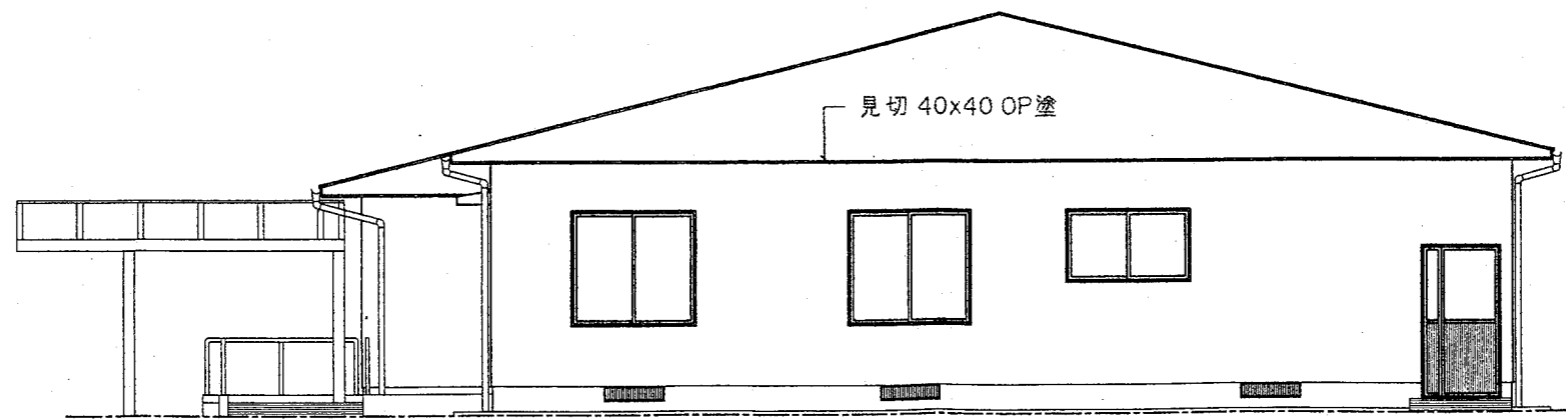

北立面図 1/100